
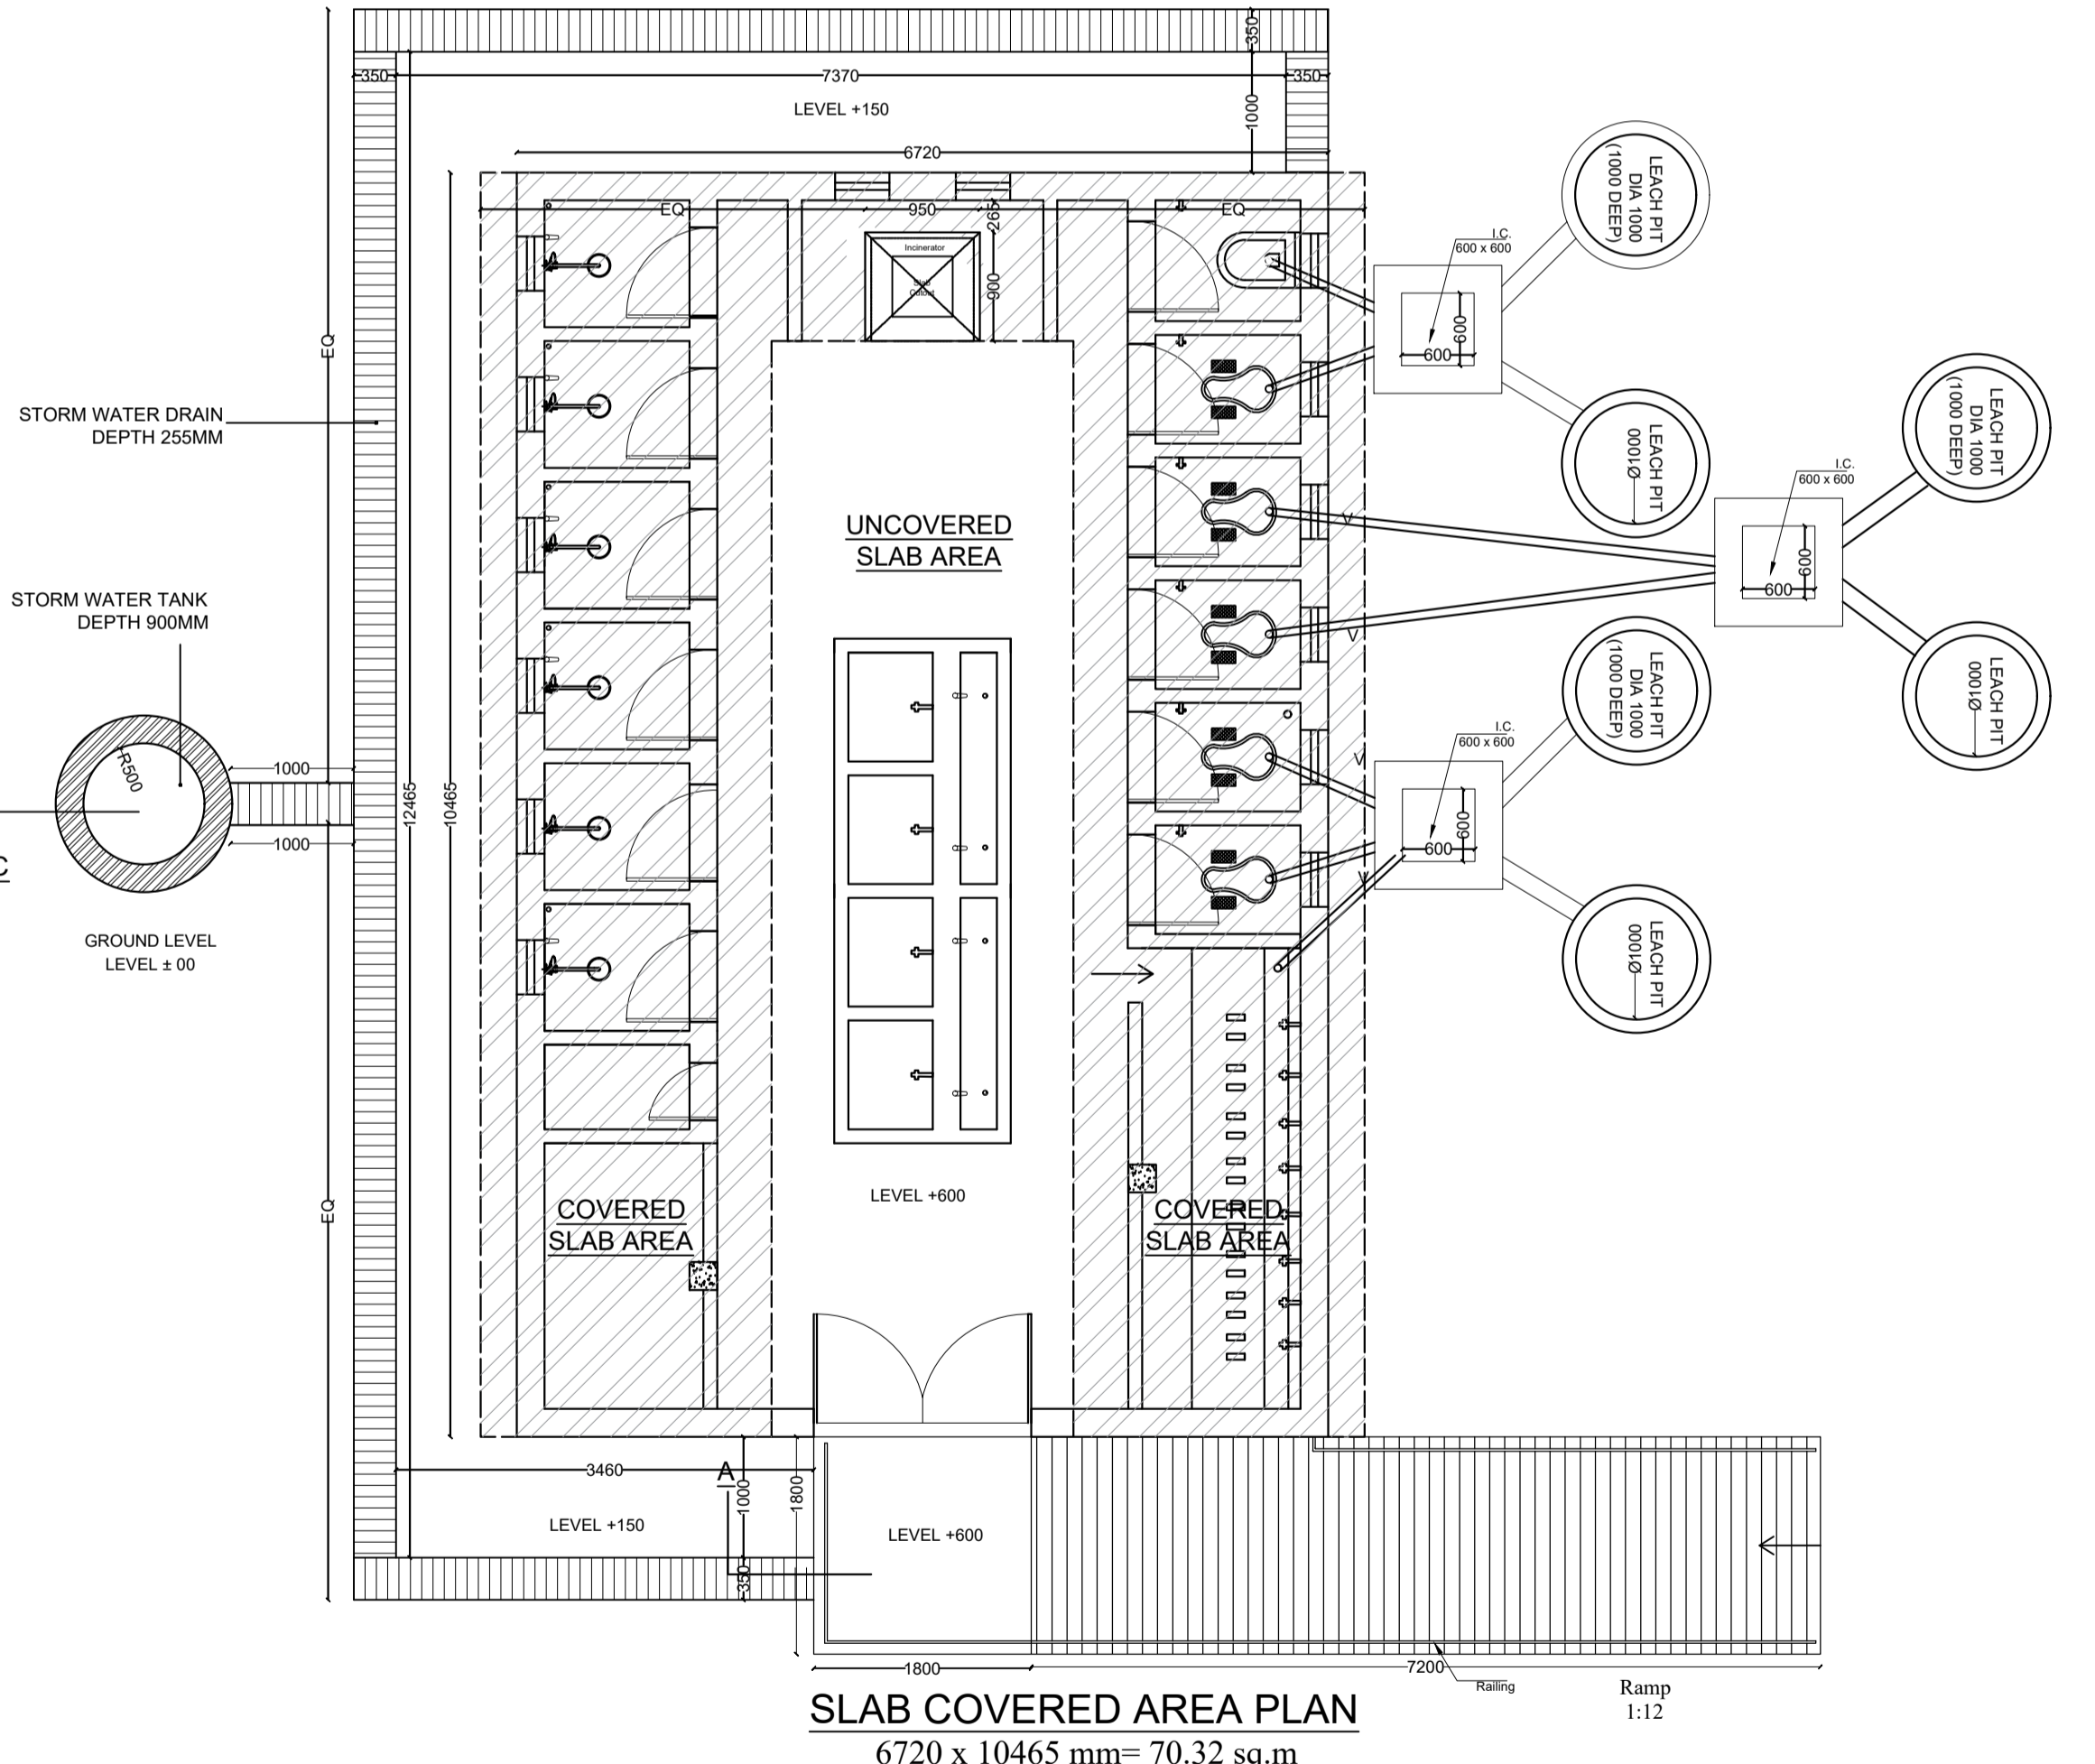
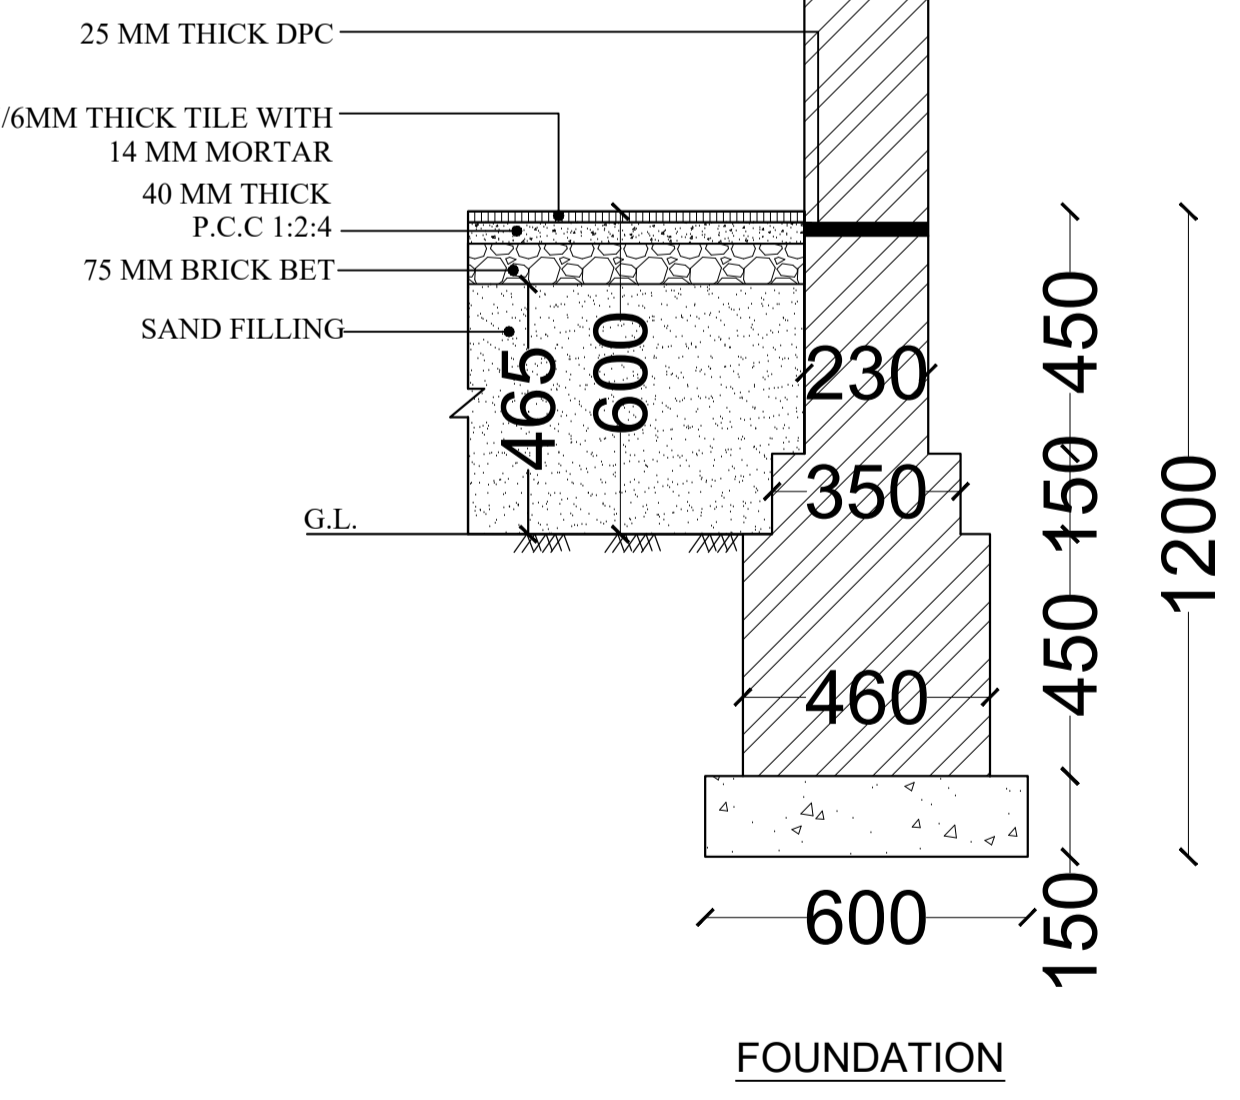
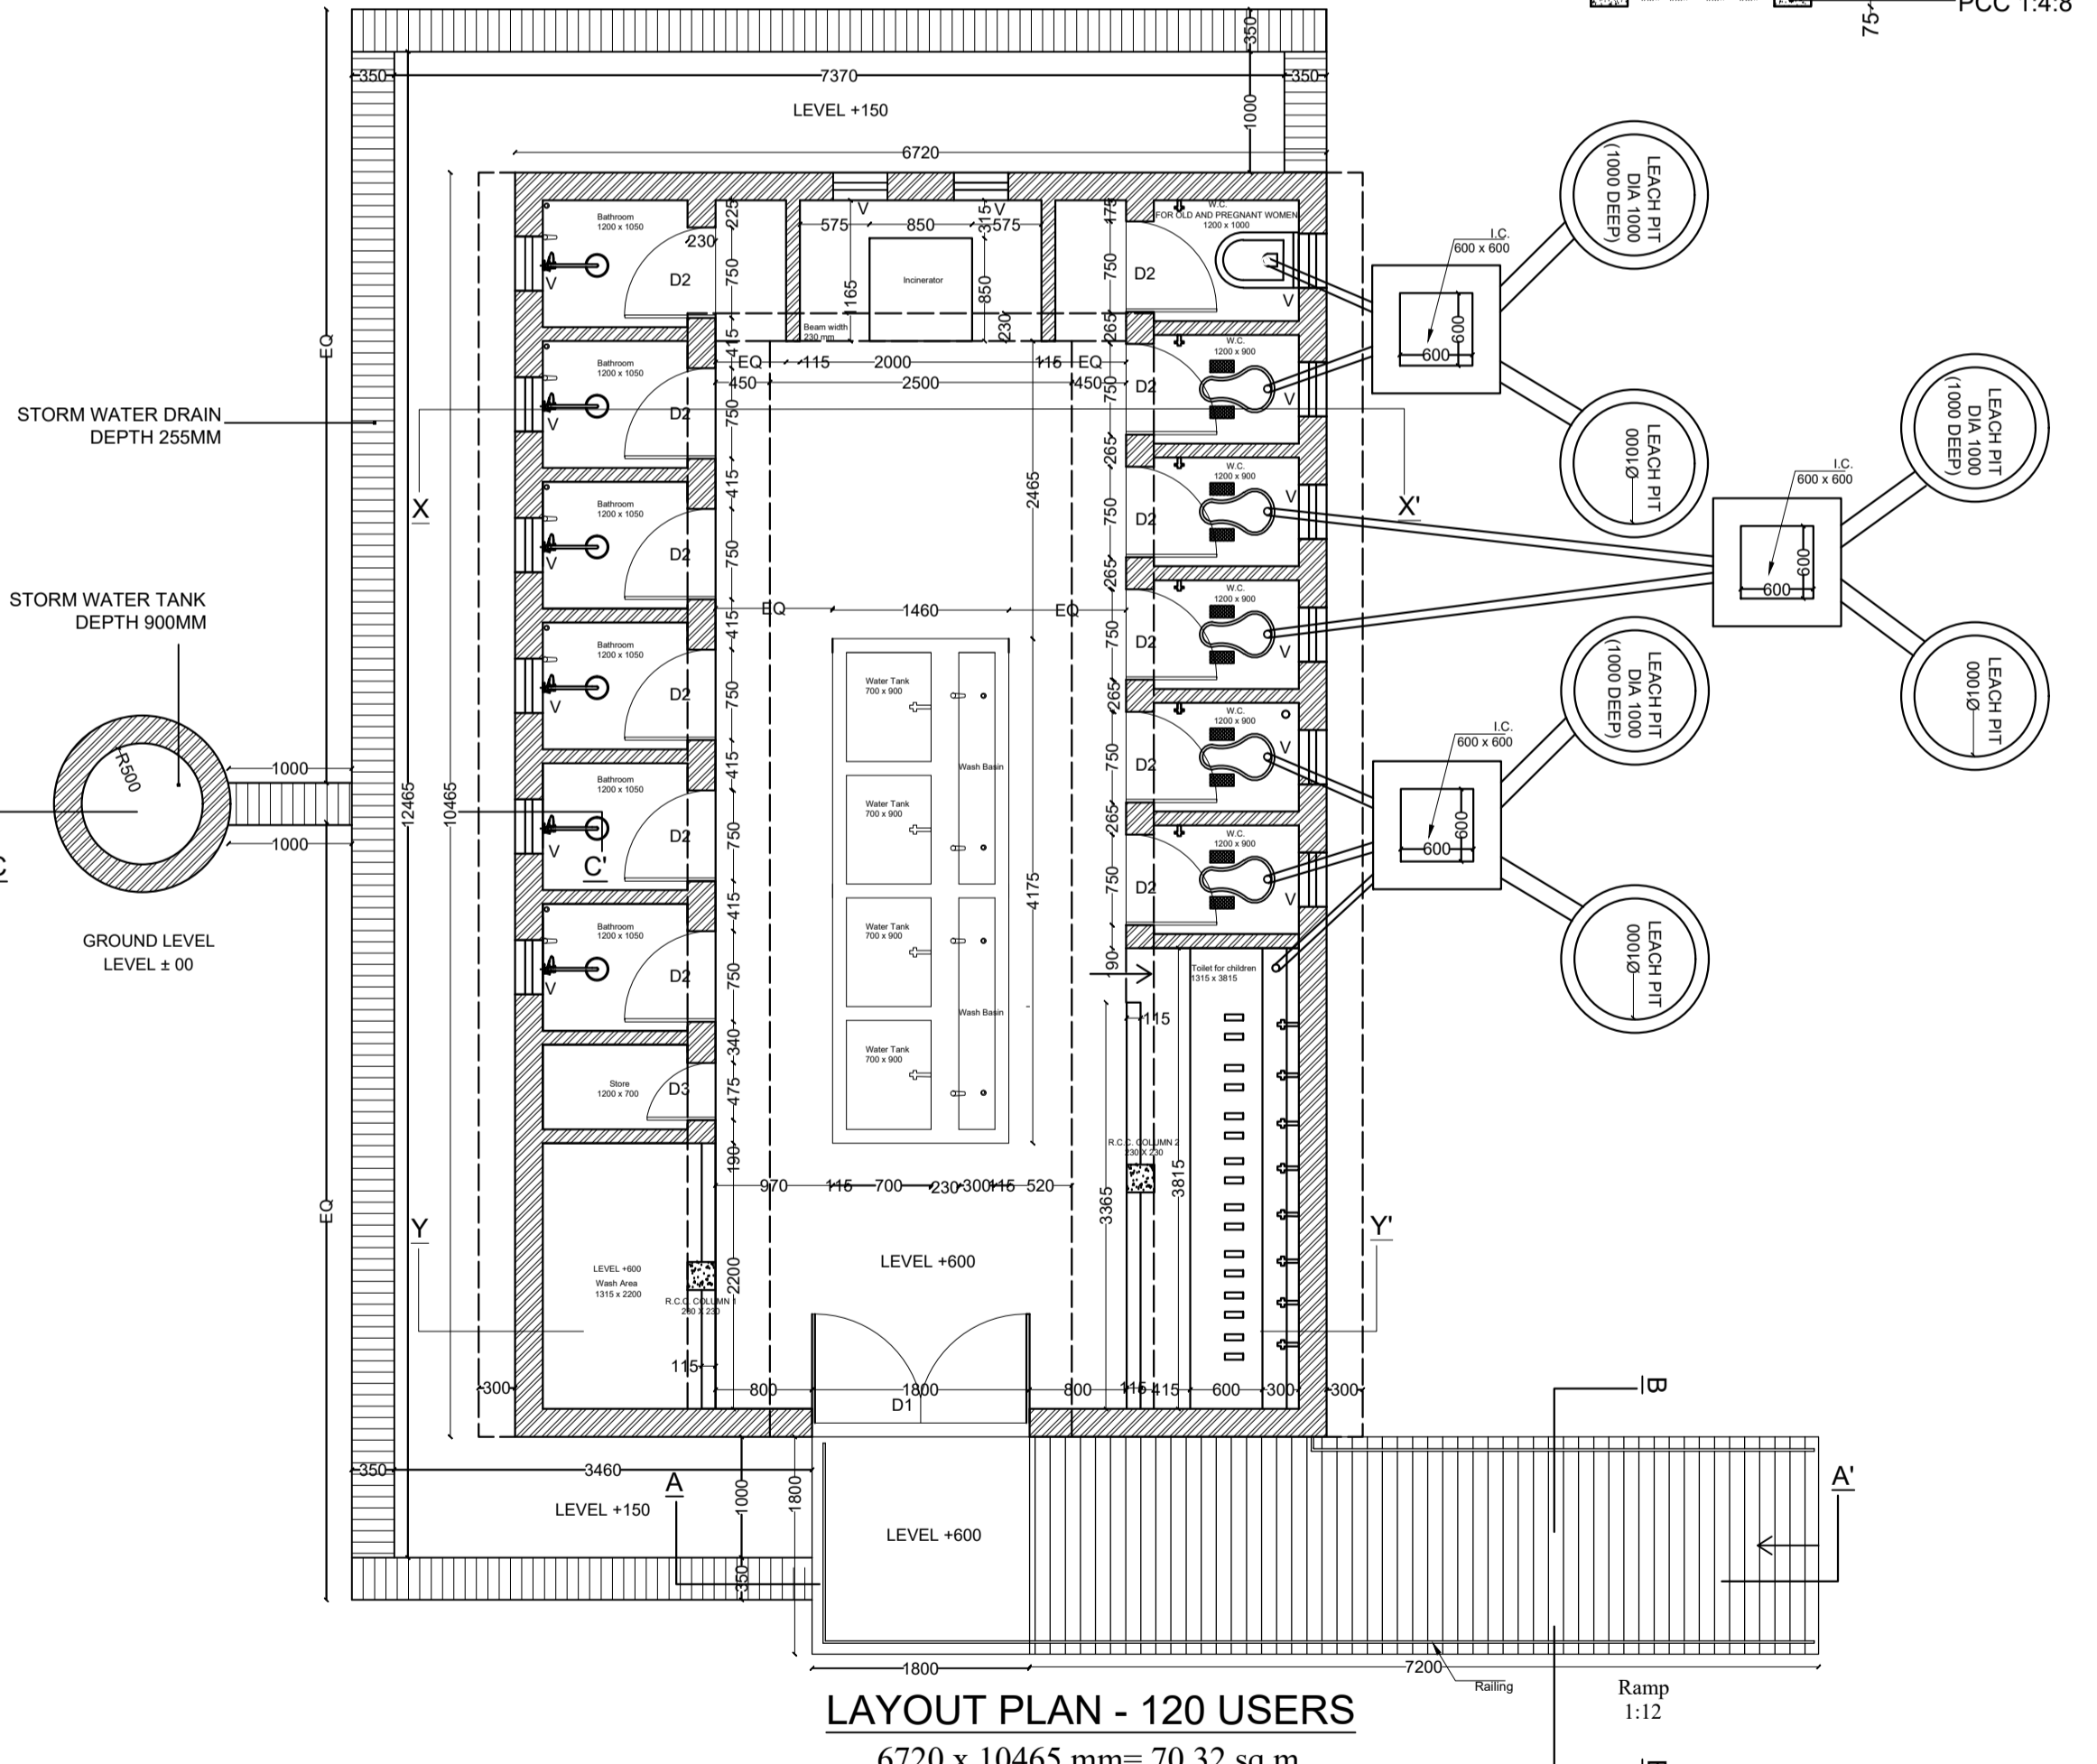


SPECIFICATIONS

- 1 BASE CONC. :- 1:5:10, CEMENT ,FINE SAND (F.M.-1.25) & 40 MM GAUGE BRICK BALLAST.
- 2 BRICK WORK :- 1:6 ,CEMENT , FINE SAND (F.M.-1.25)
- 3 D.P.C.:- 25 MM THICK IN 1:2:4,CEMENT, FINE SAND) & 20 MM GAUGE STONE GRIT WITH WATER PROOFING COMPOUND.
- 4 ROOFING :- R.C.C. 1 : 2 : 4 ,CEMENT, COURSE SAND & 20 MM GAUGE STONE GRIT WITH 8 MM DIA @ 150 C/C IN BOTH FINISHED AND RENDERED SMOOTH.
- 5:- FLOORING :- C.C. FLOORING 25 MM THICK IN 1:2:4 CEMENT ,FINE SAND , 20 MM GAUGE STONE GRIT LAID IN PANELS

- 6:- DOORS:- 30 MM THICK PVC DOOR SHUTTER FIXED WITH WALL WITH BUTT HINGES OF 4" SS OF SUITABLE SIZE.
- 7:-VENTILATOR:-PRECAST RCC JAALI 25MM THICK
- 8:- FOUNDATION FOR HALF BRICK WALL IS SAME AS ONE BRICK WALL

| SCHEDULE FOR DOORS & WINDOWS | | | | |
|------------------------------|--------------|-------------|-----------|-----------------|
| S/N | TYPE | SIZE (MM) | SILL (MM) | LINTEL LVL (MM) |
| 1 | D1 | 1800 X 2100 | - | 2100 |
| 2 | D2 | 750 x 1800 | - | 1800 |
| 3 | D3 | 450 X 1800 | - | 1800 |
| 4 | V- RCC JAALI | 450 X 300 | 1800 | 2100 |
| 5 | R.C.C C1 | 230 X 230 | - | - |
| 6 | R.C.C C2 | 230 X 230 | - | - |

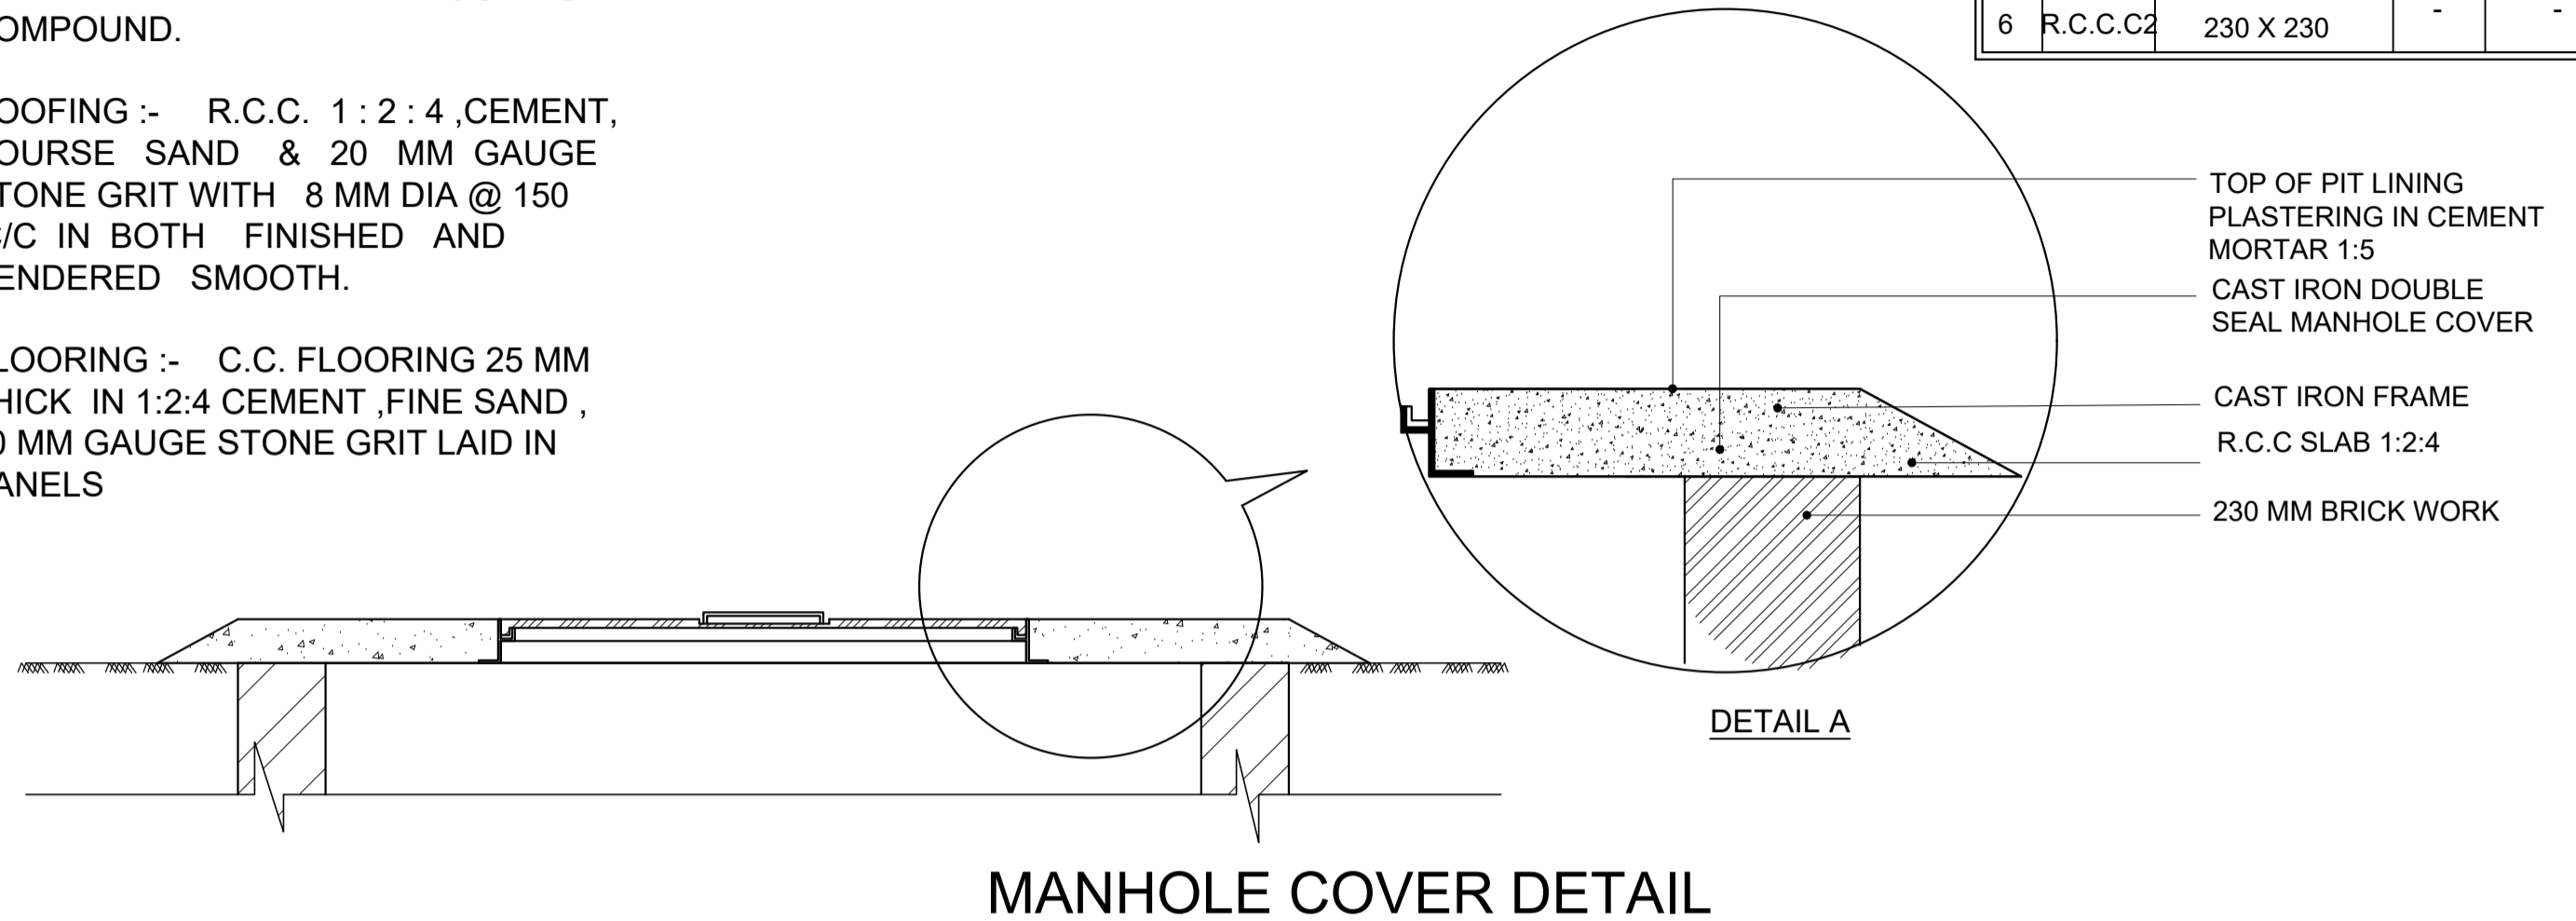

Uttar Pradesh Swachh Bharat Mission Grameen

DATE: 26/06/2020
SCALE: NOT TO SCALE (N.T.S.)

DRG. NO: R1/IDC/ 1.
Women & Toddlers
Sanitary Complex for 120 Users

Uttar Pradesh State Resource Center
for Waste Management (SRC)

ALL DIMENSIONS ARE IN MM
COVERED AREA 70.32 SQ.M

Drawn By:

इंडियन डेवलपमेंट सेंटर
INDIAN DEVELOPMENT CENTER

4th Floor, Room No. 404 & 403
Local Bodies Directorate, Plot No. 18, Sector 7, Gomti Nagar Extension, Lucknow- 226010, Uttar Pradesh, India
connect@indevcen.org